


APN: 000 - 000 - 000

Madera County Building Plot Plan

EXAMPLE

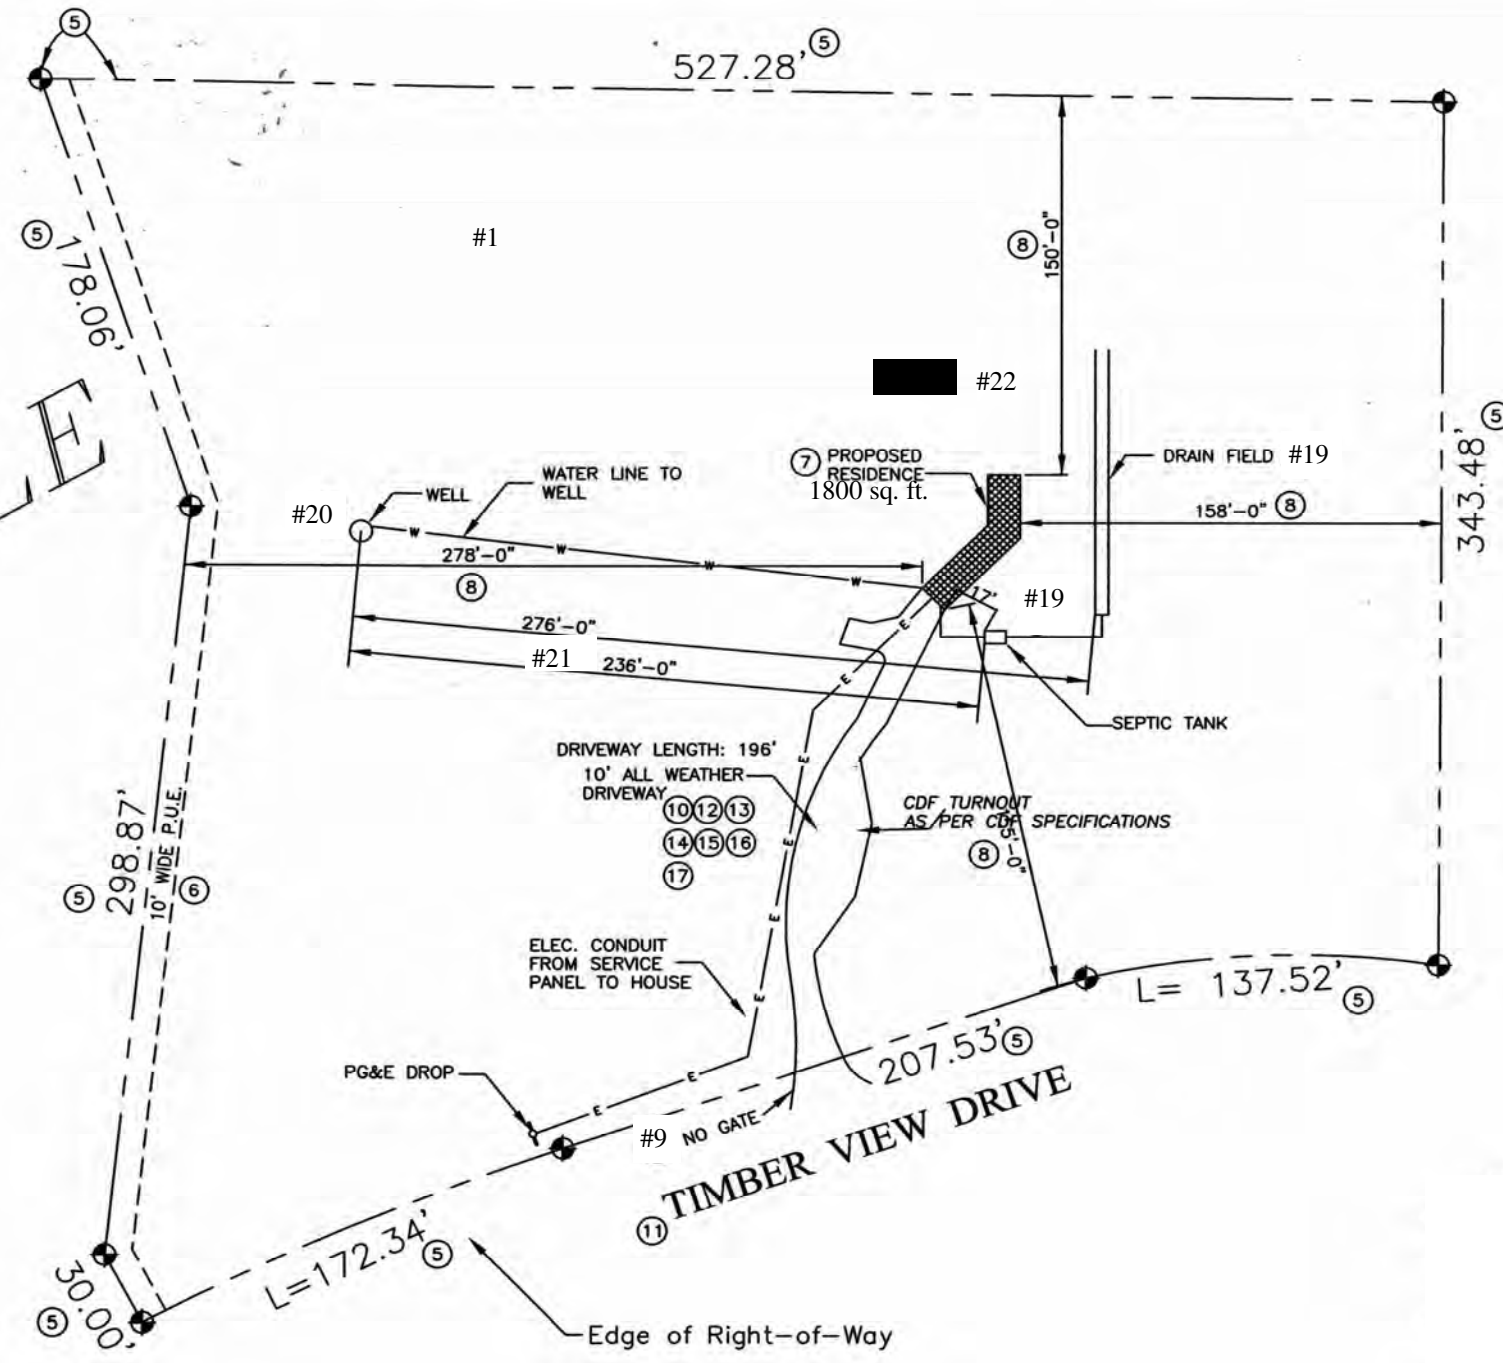

Provide the following on the plot plan:

- 1) Show entire parcel on plot plan.
- 2) Scale of drawing example: 1" = 60'
- 3) North Arrow
- 4) Assessor's Parcel Number (APN)
- 5) Property corners & dimensions
- 6) Easements, Public Utility Easements, Road easements
- 7) Location & square footage of proposed structures.
- 8) Distance to property line and structures
- 9) Existing & proposed gate to the property.
- 10) Driveway from the road to new & existing structures.
- 11) Address & name of street or road.
- 12) CDF Turnouts contact Fire Marshal's Office 661-5190.
- 13) Draw and provide the length of the driveway.
- 14) Driveway surface (concrete, asphalt, gravel)
- 15) Existing water storage tank & gal.
- 16) Distance to water tender, community water system or fire hydrant.
- 17) Electrical gate with Knox box location.
- 18) Location of propane tank, size & distance to structures and property lines.
- 19) Location & size of septic tank & leach lines.
- 20) Location of well existing & proposed.
- 21) Distance from the well to the septic tank.
- 22) Location of existing structures & distance to other structures & property lines.
- 23) Signature & date @ bottom of plot plan form.

I declare under penalty of perjury under the laws of the State of California that the foregoing and attached information forms are true and correct.

Signature _____ #23 _____ Print Name _____
 Date _____

Scale: 1" = 60'