

CORNER RECORD TIE

SECTION 27 TOWNSHIP 7 SOUTH, RANGE 21 EAST, M.D.B. & M.


NAME OF CORNER	DESCRIPTION OF CORNER	TIES		
		DESCRIPTION	DISTANCE	DIRECTION
W 1/4 COR	3/4" IRON PIPE & 2 1/2" G.L.O. BRASS CAP	Nail & tag RLE 5982 ON No. SIDE OF 12" WHITE OAK	31.70	N 86° E (mag.)
		" " " " ON No. SIDE OF 16" POST OAK	37.67	N 83 1/2° W (mag.)
		" " " " ON SE SIDE OF 18" WHITE OAK AT FENCE COR.	39.75	S 24° W (mag.)

SURVEYOR'S CERTIFICATE:


THIS CORNER RECORD TIE WAS PREPARED BY ME OR UNDER MY DIRECTION IN CONFORMANCE WITH THE REQUIREMENTS OF THE LAND SURVEYOR'S ACT IN



[Handwritten Signature]

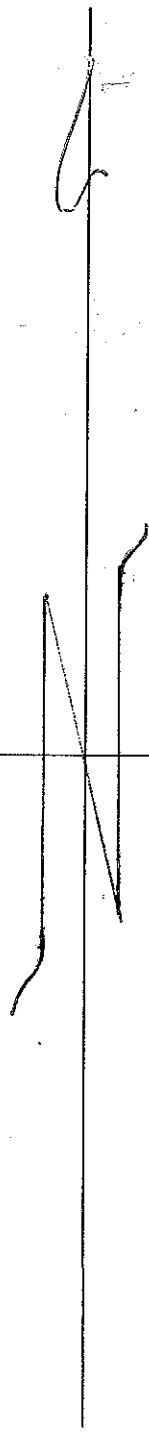

SCALE: 1" = 40'

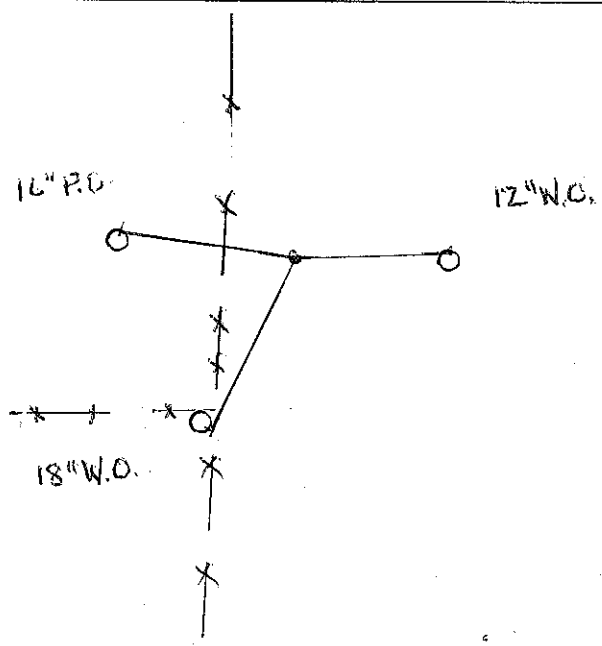

072140240