


CORNER RECORD

Document Number _____

City of UNINCORPORATED

County of MADERA, California

Brief Legal Description PARCEL 2 OF PARCEL MAP 3297, RECORDED IN BOOK 41 OF MAPS AT PAGE 32, M.C.R.

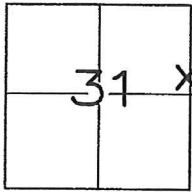

T8S, R20E, MDM

CORNER TYPE

Government Corner Control
 Meander Property
 Rancho Other

Date of Survey MARCH 29, 2016

COORDINATES(Optional)

N. _____
 E. _____
 Zone _____ NAD27 NAD83
 NAD83 Epoch _____
 Elev. _____
 Vert. Datum: NGVD29 NADV88
 Meas. Units: Metric Imperial

Corner - Left as found Found and tagged Established Reestablished Rebuilt

Identification and type of corner found: Evidence used to identify or procedure used to establish or reestablish the corner:

FOUND MONUMENTS OF RECORD AS SHOWN ON PAGE 2.

A description of the physical condition of the monument as found and as set or reset:

SET 5/8" REBAR, W/PLASTIC CAP MARKED "LS 8779" AT RECORD POSITION AS SHOWN ON PAGE 2.

SURVEYOR'S STATEMENT

This Corner Record was prepared by me or under my direction in conformance with

the Land Surveyor's Act on MARCH 30, 2016.

Signed [Signature] P.L.S. or R.C.E. No.: PLS 8779



COUNTY SURVEYOR'S STATEMENT

This Corner Record was received April 25, 2016 and examined

and filed May 16, 2016.

Signed [Signature] P.L.S. or R.C.E. No.: LS 6968

Title Acting County Surveyor

County Surveyor's Comment _____






SCALE 1"=200'

CORNER RECORD

PARCEL 2 OF PARCEL MAP 3297, RECORDED IN
BOOK 41 OF MAPS AT PAGE 32, M.C.R.
LOCATED IN SECTIONS 31 & 32, T8S, R20E, MDM

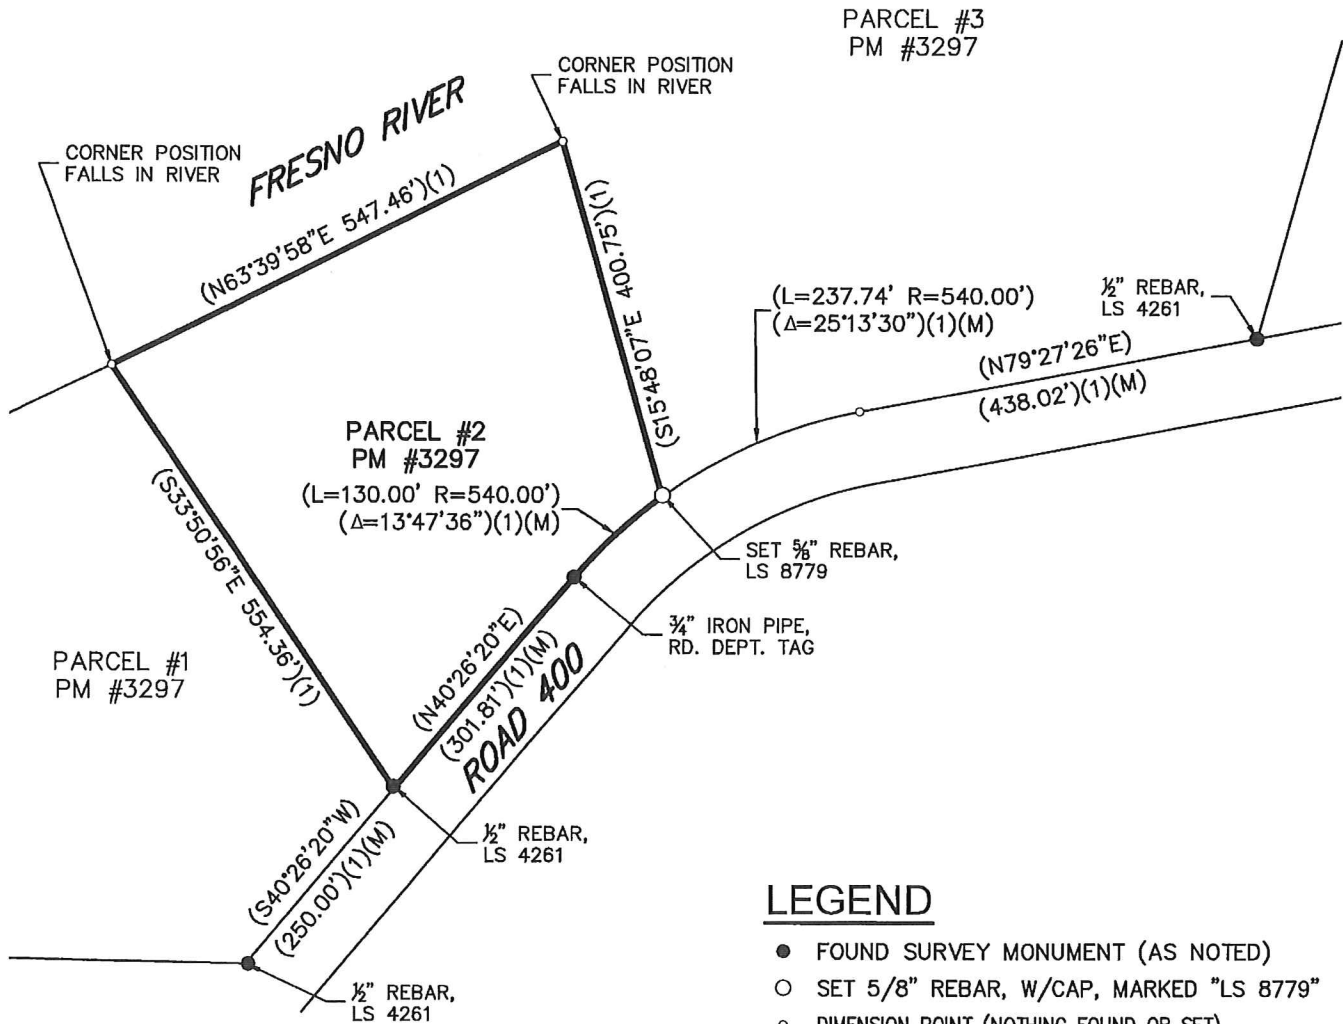

LEGEND

- FOUND SURVEY MONUMENT (AS NOTED)
- SET 5/8" REBAR, W/CAP, MARKED "LS 8779"
- DIMENSION POINT (NOTHING FOUND OR SET)
- PROPERTY LINE
- ADJOINING PROPERTY LINE
- (...)(1) DATA PER BK. 41, PG. 32, M.C.R.
- (M) MEASURED

JONES SNYDER & ASSOCIATES
P.O. BOX 2292, OAKHURST, CA 93644
(559)683-7661 WWW.JSSURVEYING.COM

DATE: 03/30/16 DWG FILE: 16-133CR.dwg
JOB NO: 16-133 DRAWN BY: RJD