


CORNER RECORD

Document Number _____

City of _____

County of Madera, California

Brier Legal Description Northwest corner of section 7, Township 8 South, Range 21 East, M.D.B.&M

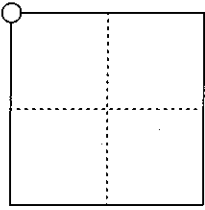

CORNER TYPE

Government Corner Control
Meander Property
Rancho Other
Date of Survey August 29, 1997

COORDINATES
(OPTIONAL)

N. _____
E. _____
Zone Datum
Elevation _____

CORNER -- Left as found Found and tagged Established Reestablished Rebuilt

Identification and type of corner found; Evidence used to identify or procedure used to establish or reestablish the corner:

Found and accepted monument per Record of Survey filed in Book 14, Page 114, Madera County Records.

A description of the physical condition of the monument as found and as set or reset:

Found 1" iron pipe up 3" in a rock mound with tag LS 2229.

SURVEYOR'S STATEMENT

This Corner Record was prepared by me or under my direction in conformance with the Land Surveyors' Act on September 11, 1997.

Signed Tom Dan PLS 7061




COUNTY SURVEYOR'S STATEMENT

This Corner Record was received 12 SEP 97 1997 and examined and filed 30 SEP 97 1997.

Signed Mark R. Miller Title Act. Co. Surveyor



Surveyor's Comment: _____

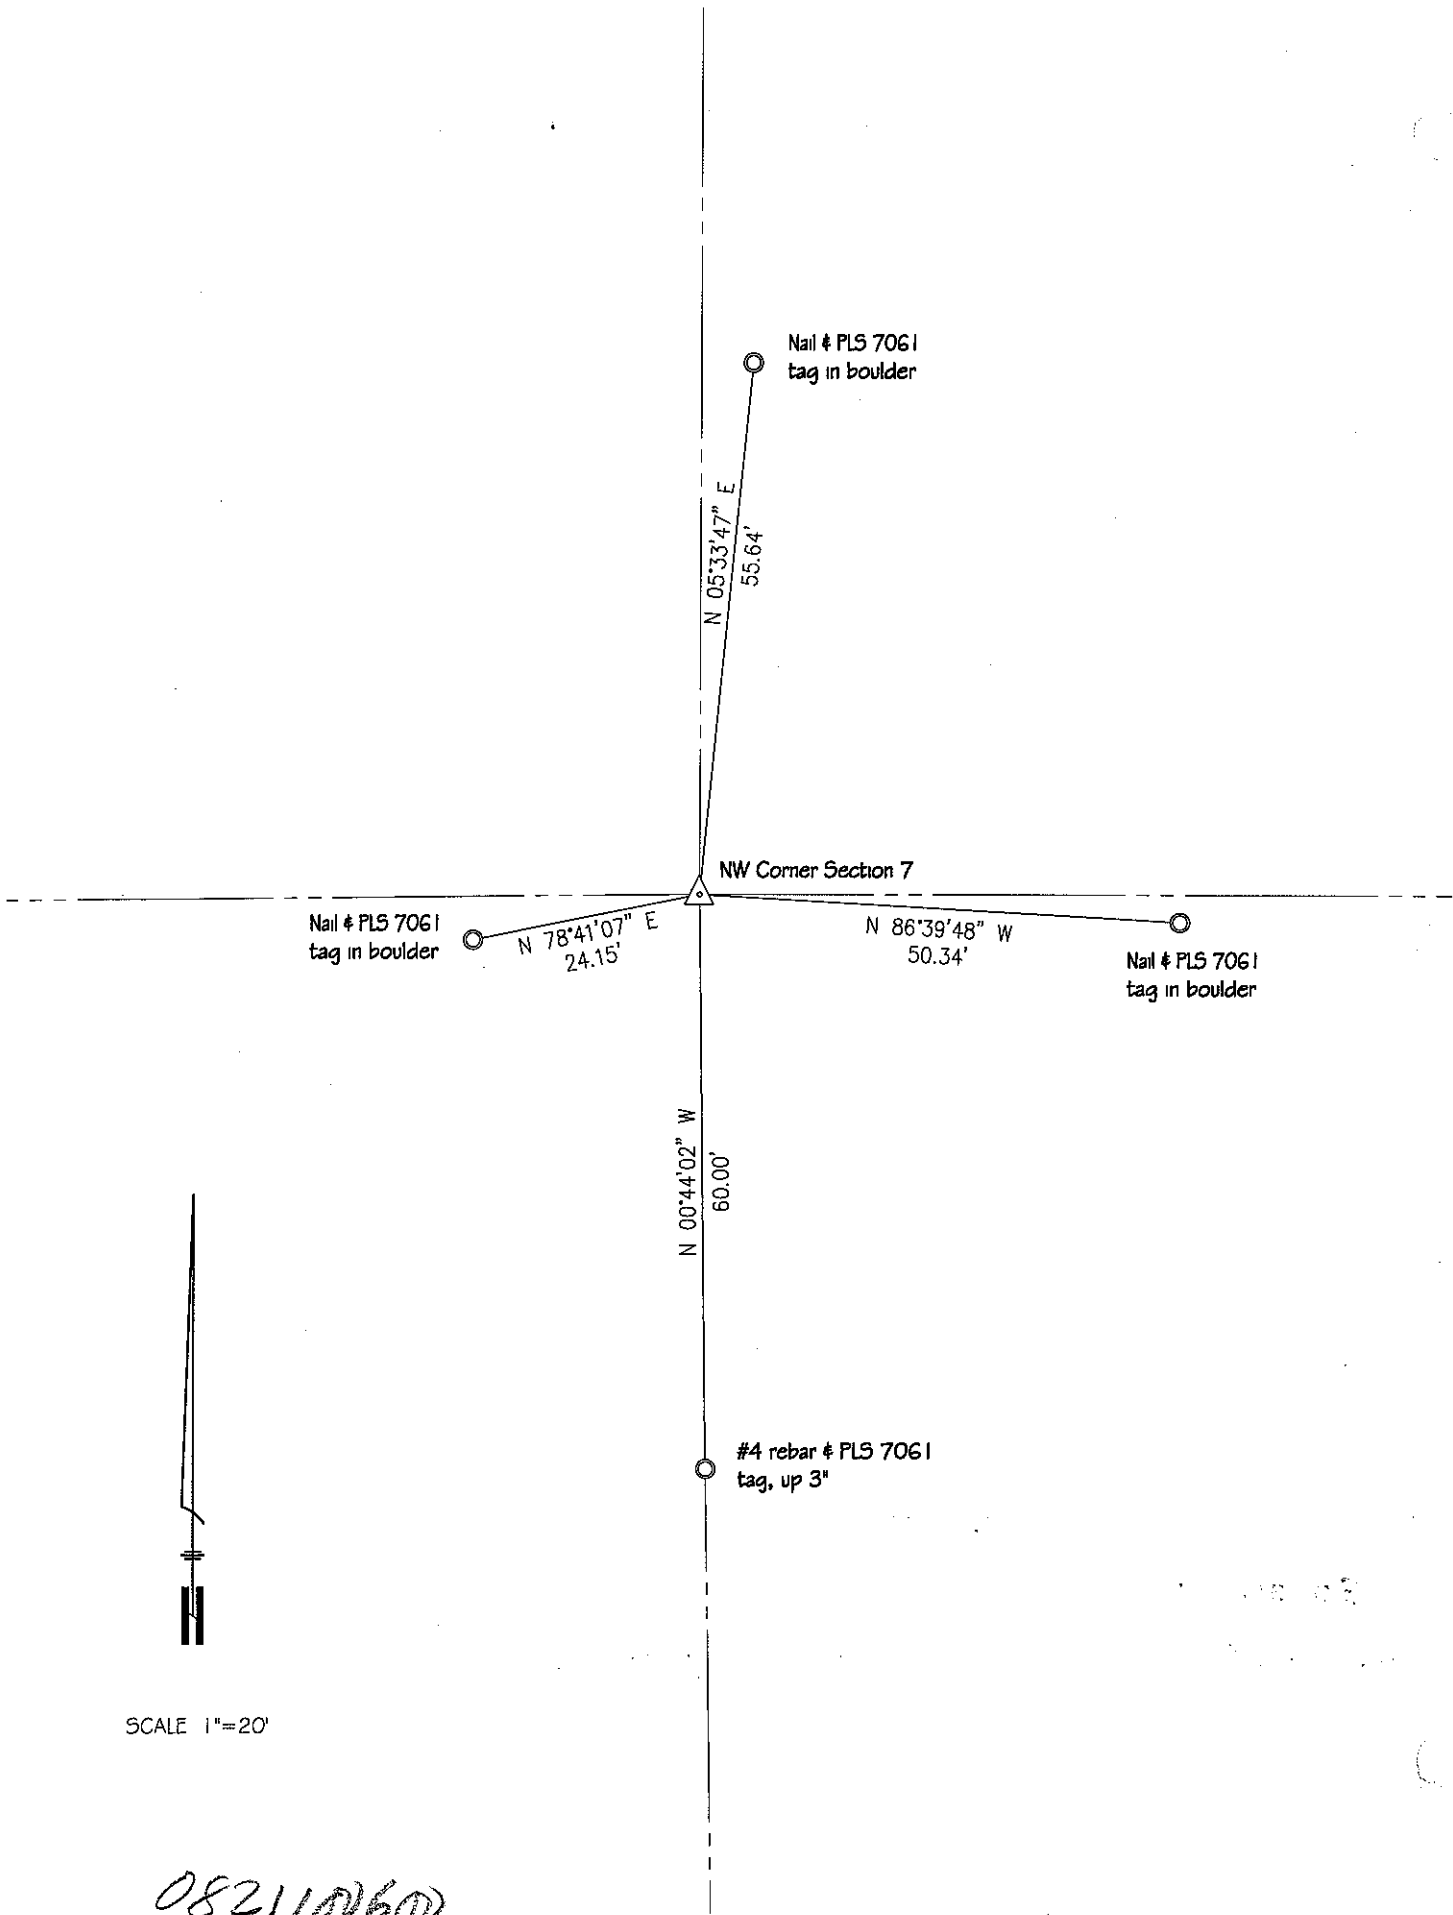

SCALE 1"=20'

0821102600