

SR#91-057
 MAD. "41" P.M. 24.8
 TO 25.2

CORNER RECORD

COUNTY OF MADERA T. 05. R. 21 E. MOB. MERIDIAN CALIFORNIA
 CORNER TYPE: GOV'T. CORNER MEANDER RANCHO CONTROL OTHER
 CORNER IDENTIFICATION - DATE OF VISIT MAY 30, 19 91



N. 1/4 COR. OF SEC 19 8/21

CORNER - LEFT AS FOUND FOUND AND TAGGED REESTABLISHED OBLITERATED CORNER REBUILT


PHYSICAL DESCRIPTION OF CORNER FOUND; EVIDENCE AND METHOD USED TO IDENTIFY OR REESTABLISH

FD. 3/4" I.P. W/L.S. 4261 TAG IN ROCK MOUND

PHYSICAL DESCRIPTION OF MONUMENTS REBUILT OR PERPETUATED

CALIFORNIA COORDINATE SYSTEM ORDER: FIRST SECOND THIRD
 STATIONS USED: NGS (USC & GS) STATE COUNTY OTHER STATION _____ STATION _____
 ZONE _____ ELEVATION _____ NORTHINGS (Y) _____ EASTINGS (X) _____

SKETCH: (Include reference tie or witness points, remarks and topo of area)

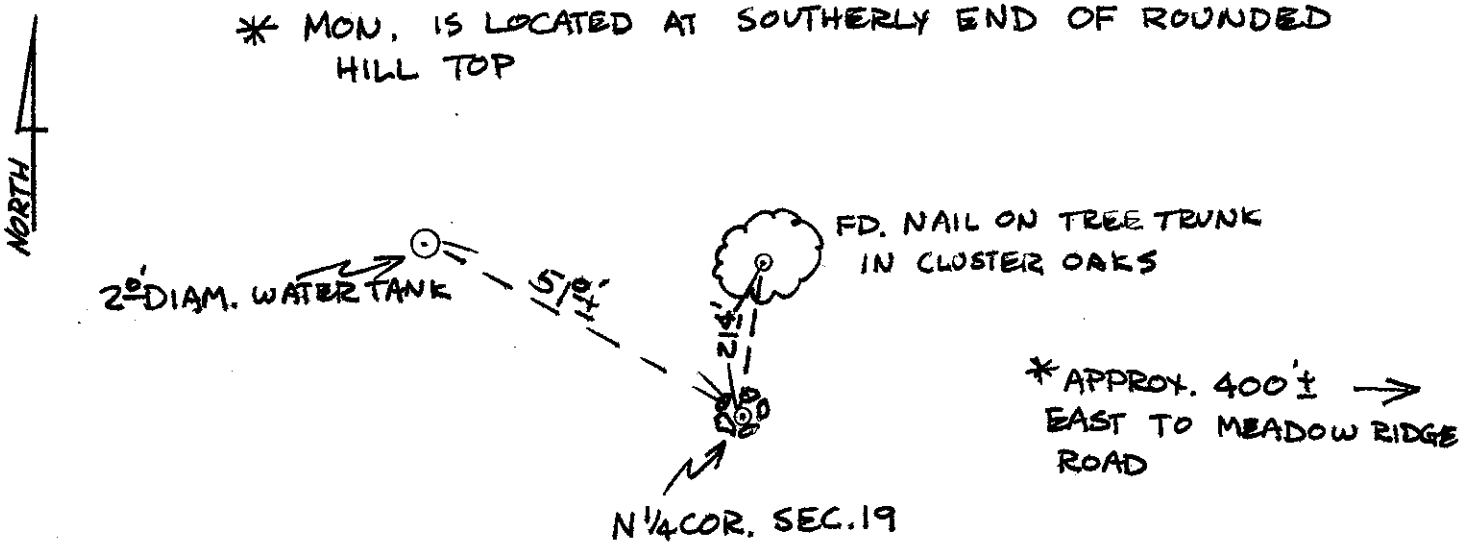

SURVEYOR'S CERTIFICATE
 THIS CORNER RECORD WAS PREPARED BY ME OR UNDER MY DIRECTION IN CONFORMANCE WITH THE LAND SURVEYORS ACT ON July 3 19 91 FOR THE STATE OF CALIFORNIA
 SIGNED: James W. Mean
 L.S. or R.C.E. No.: PARTY CHIEF
 SEAL

COUNTY SURVEYOR'S CERTIFICATE
 THE CORNER RECORD WAS RECEIVED 7-5 19 91 AND EXAMINED AND FILED 7-10 19 91
 BY: David Stinson
 TITLE: Co. Eng.
 DOCUMENT No. _____
 STATEMENT ON BACK OF SHEET YES NO