

SR# 91-057  
 MAD. "41" PM 24.8  
 TO 25.4

**CORNER RECORD**

COUNTY OF MADERA T. 25. R. 21E. M.D.B. MERIDIAN CALIFORNIA  
 CORNER TYPE: GOV'T. CORNER  MEANDER  RANCHO  CONTROL  OTHER   
 CORNER IDENTIFICATION - DATE OF VISIT MAY 31, 1991



N. 1/4 CORNER, SECTION 29 8/21

CORNER - LEFT AS FOUND  FOUND AND TAGGED  REESTABLISHED OBLITERATED CORNER  RESULT


PHYSICAL DESCRIPTION OF CORNER FOUND; EVIDENCE AND METHOD USED TO IDENTIFY OR REESTABLISH

FD. NAIL IN 3/4" IP. 3" BELOW PAUMNT. IN NW'LY BOUND LANE OF MADERA COUNTY RD #417 (NO TAG)

PHYSICAL DESCRIPTION OF MONUMENTS REBUILT OR PERPETUATED

CALIFORNIA COORDINATE SYSTEM ORDER: FIRST  SECOND  THIRD   
 STATIONS USED: NGS (USC & GS)  STATE  COUNTY  OTHER  STATION \_\_\_\_\_ STATION \_\_\_\_\_  
 ZONE \_\_\_\_\_ ELEVATION \_\_\_\_\_ NORTHINGS (Y) \_\_\_\_\_ EASTINGS (X) \_\_\_\_\_

SKETCH: (Include reference tie or witness points, remarks and topo of area)

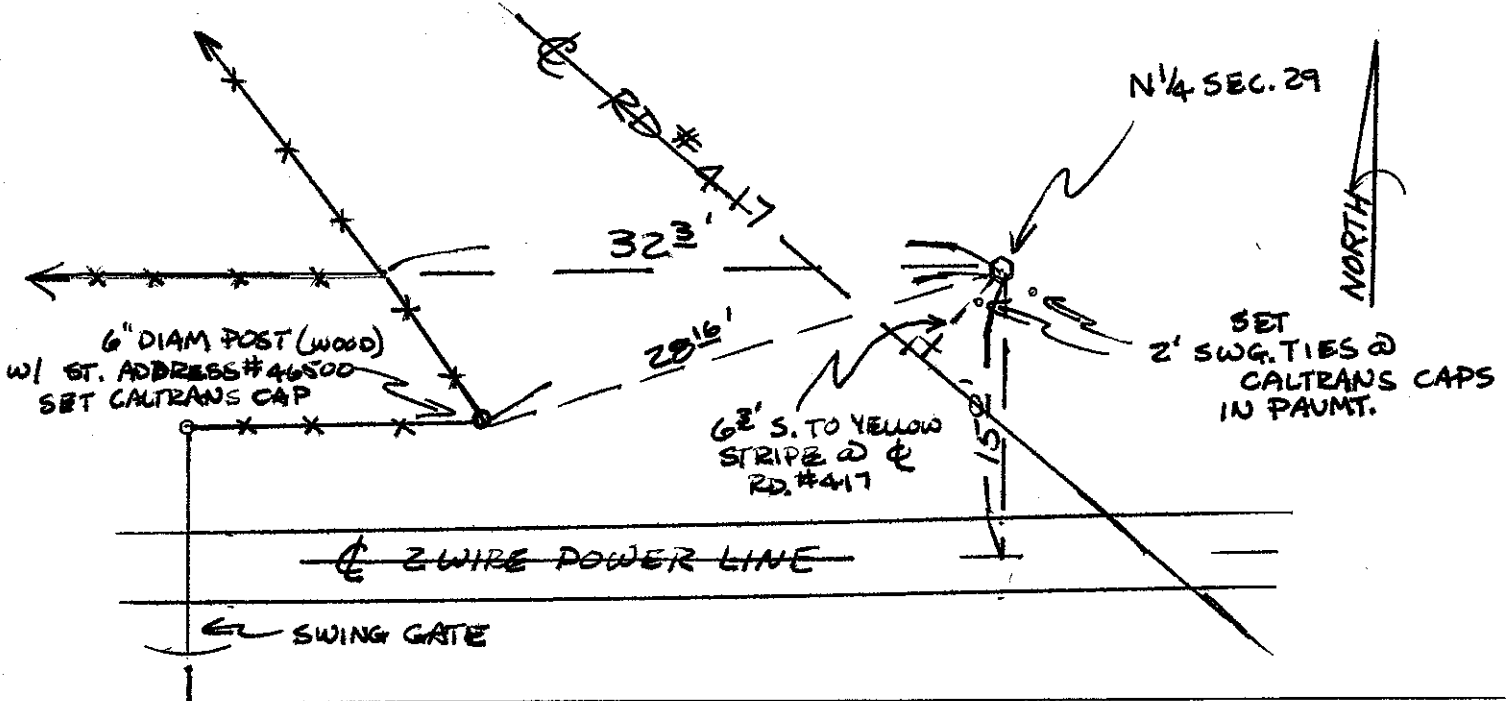

**SURVEYOR'S CERTIFICATE**  
 THIS CORNER RECORD WAS PREPARED BY ME OR UNDER MY DIRECTION IN CONFORMANCE WITH THE LAND SURVEYORS ACT ON JULY 3 1991 FOR THE STATE OF CALIFORNIA  
 SIGNED: James W. Mann  
 L.S. or R.C.E. No.: PARTY CHIEF  
 SEAL

**COUNTY SURVEYOR'S CERTIFICATE**  
 THE CORNER RECORD WAS RECEIVED 7-5 1991 AND EXAMINED AND FILED 7-10 1991  
 BY: Deane Stinson  
 TITLE: C. Eng'g.  
 DOCUMENT No. \_\_\_\_\_  
 STATEMENT ON BACK OF SHEET YES  NO